




Front view

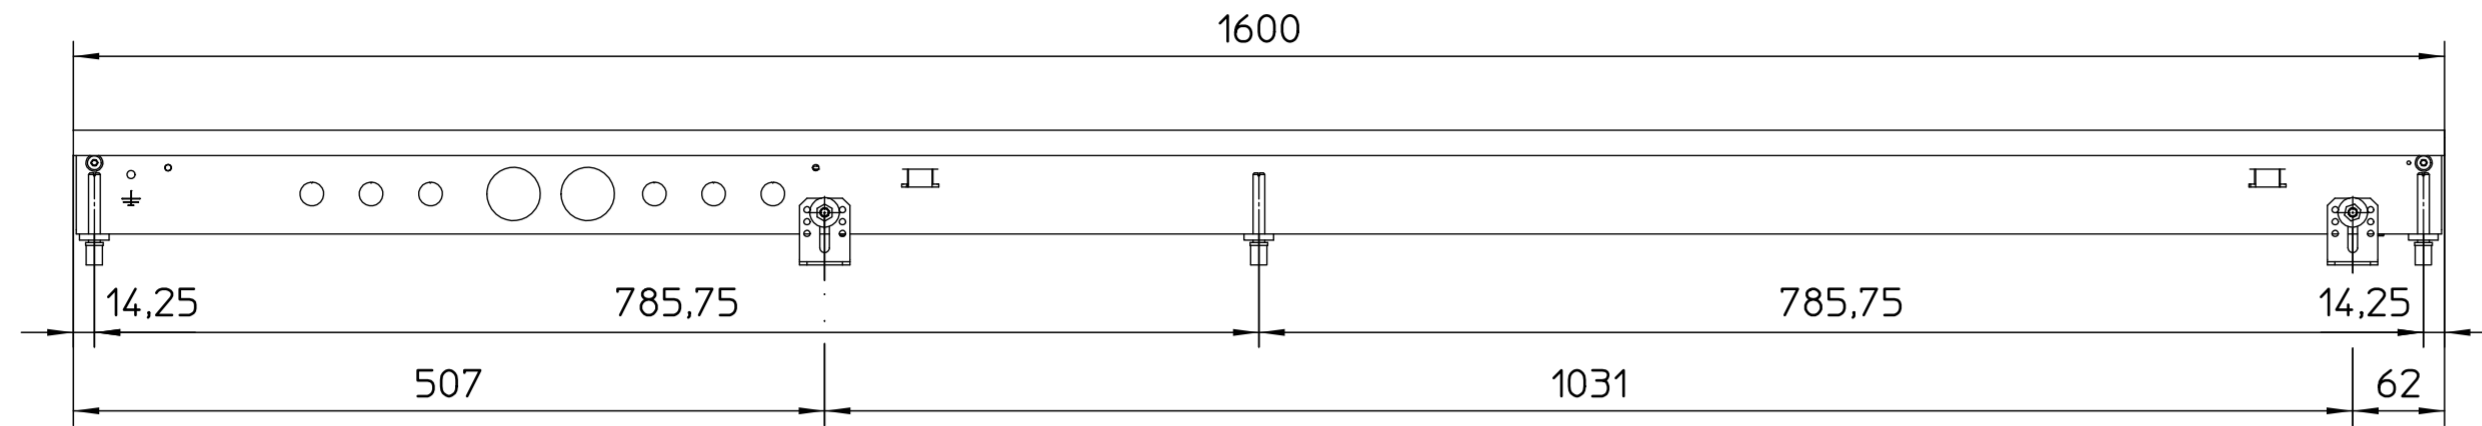


Cross section
with linear-grille

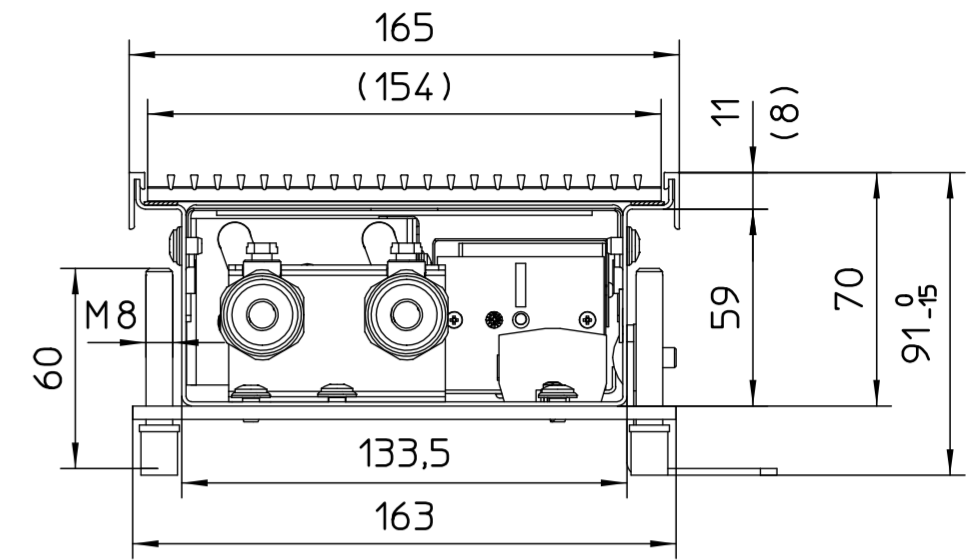

Top view

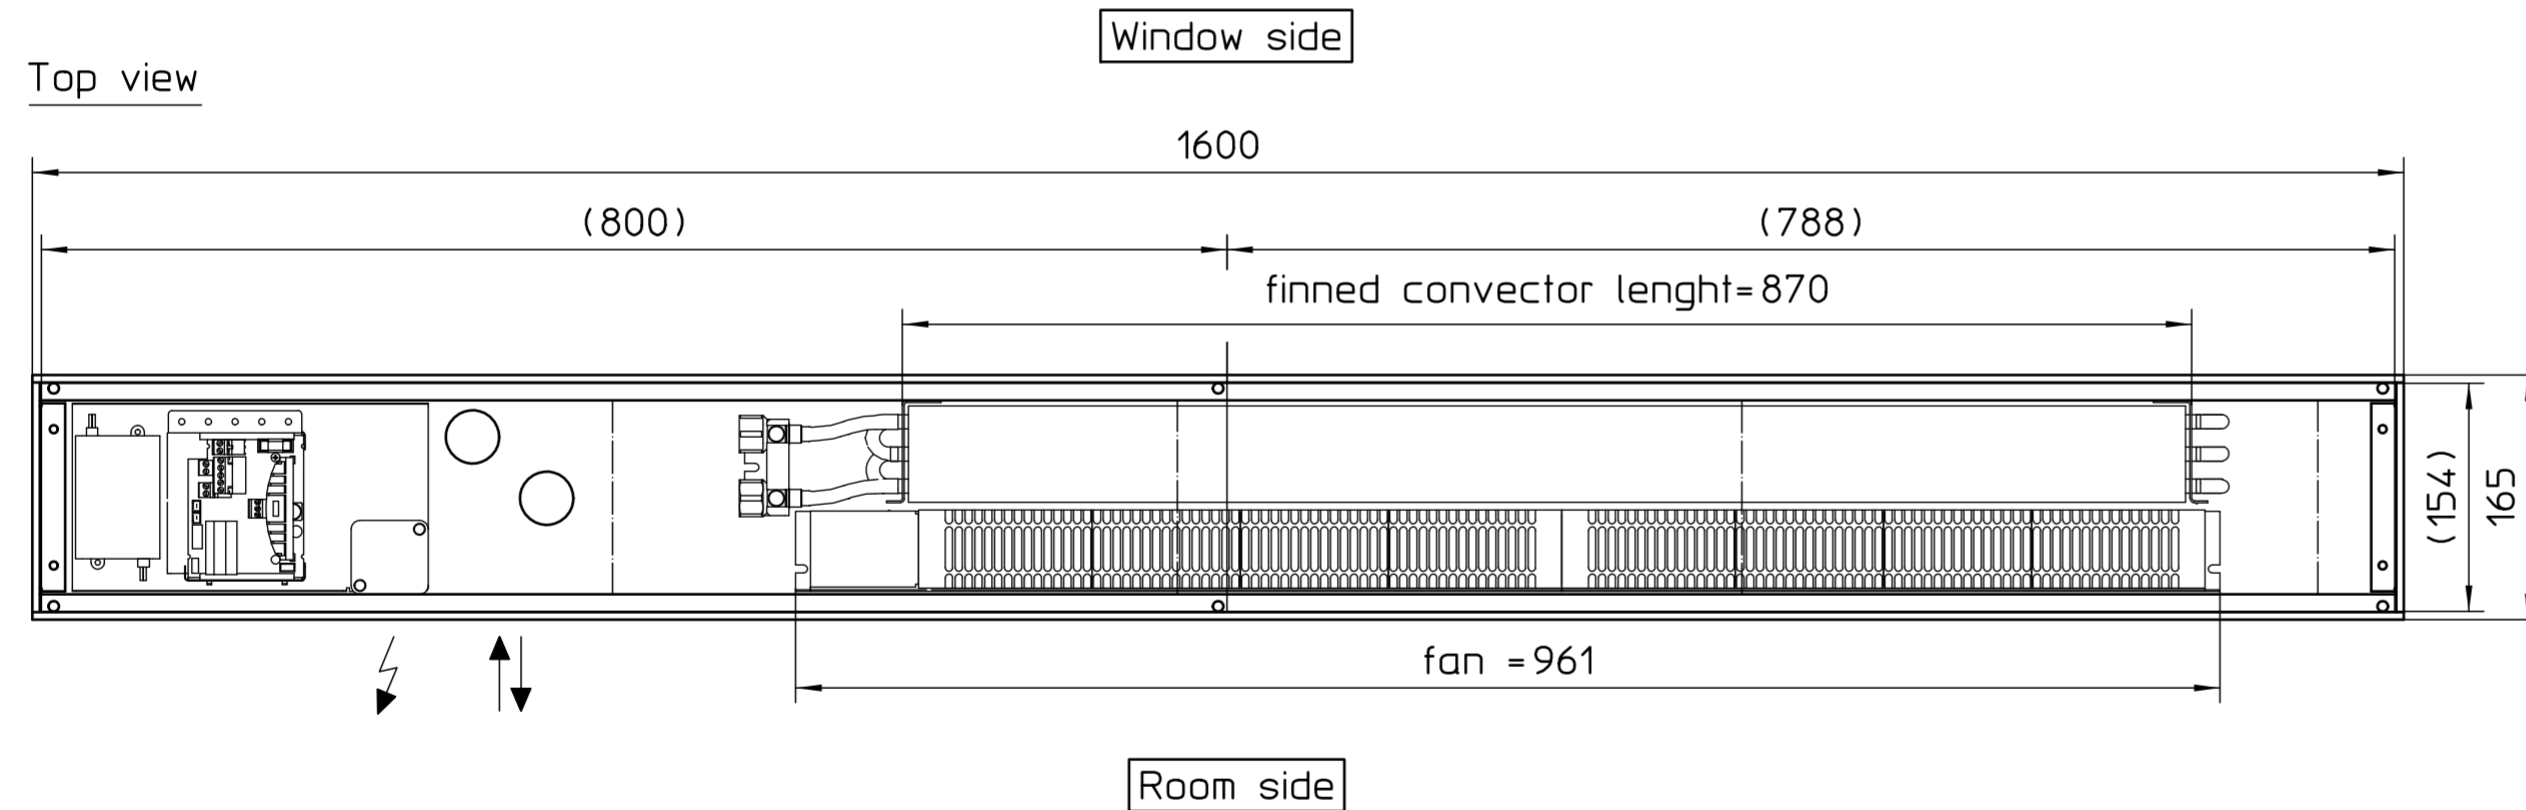

Cross section
with orthogonal-grille

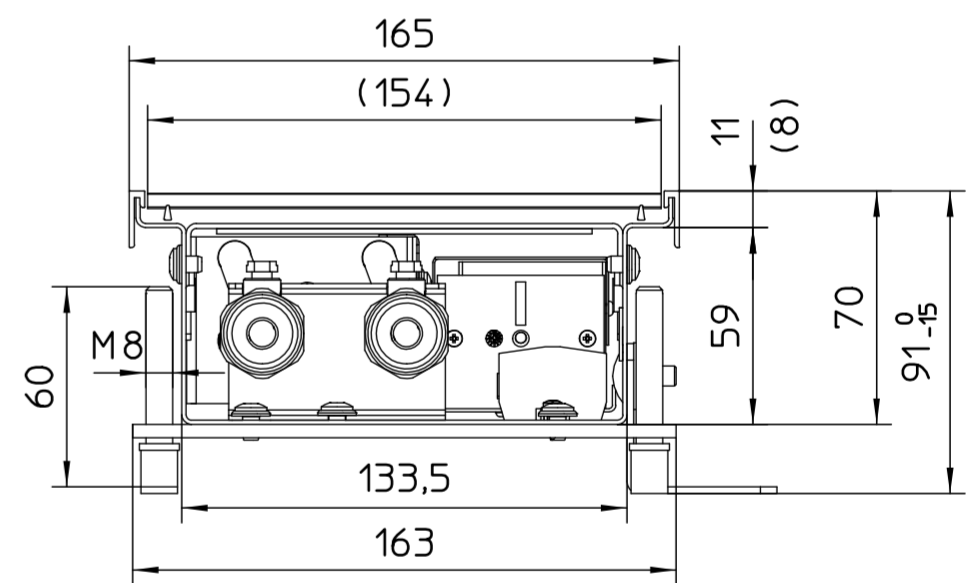

Please mark:
Type linear-grille ☐
Type orthogonal-grille ☐

IMPORTANT:

Height to be checked on site!

- ↕ Holes for water connections
- ⚡ Electric connection/Cable inlet

Dimensions = Overall frame dimensions
Dimensions in brackets = Grill dimensions

Drawing approved for manufacture ☐
Dimensions have been changed ☐
Date _____ Stamp/Signature _____

1/2" female BSP

Anzahl	Stammteil-Nr.	49794 Lingen Tel. 0591-7108-0	Index	Änderung	Name	Datum
Stamm-Nr.	Folge-Nr.					
Projekt-Nr.	Erst.	06.12.16	Jterfehr	Format	Art-Gr.	SAP-Nr.
Auftr.-Nr.	Änder.	06.12.16	Jterfehr	2	442	
STL-Nr.	Gepr.			Werkstoff	Nr.	
	Freig.			M 1:5	Abm.	
View Katherm QK nano W=165mm, H=070mm NP1600mm Katherm QK nano						Revision Angebot Bl.